



© Copyright Christchurch City Council © Aerial Photography Copyright Terralink International Ltd 0

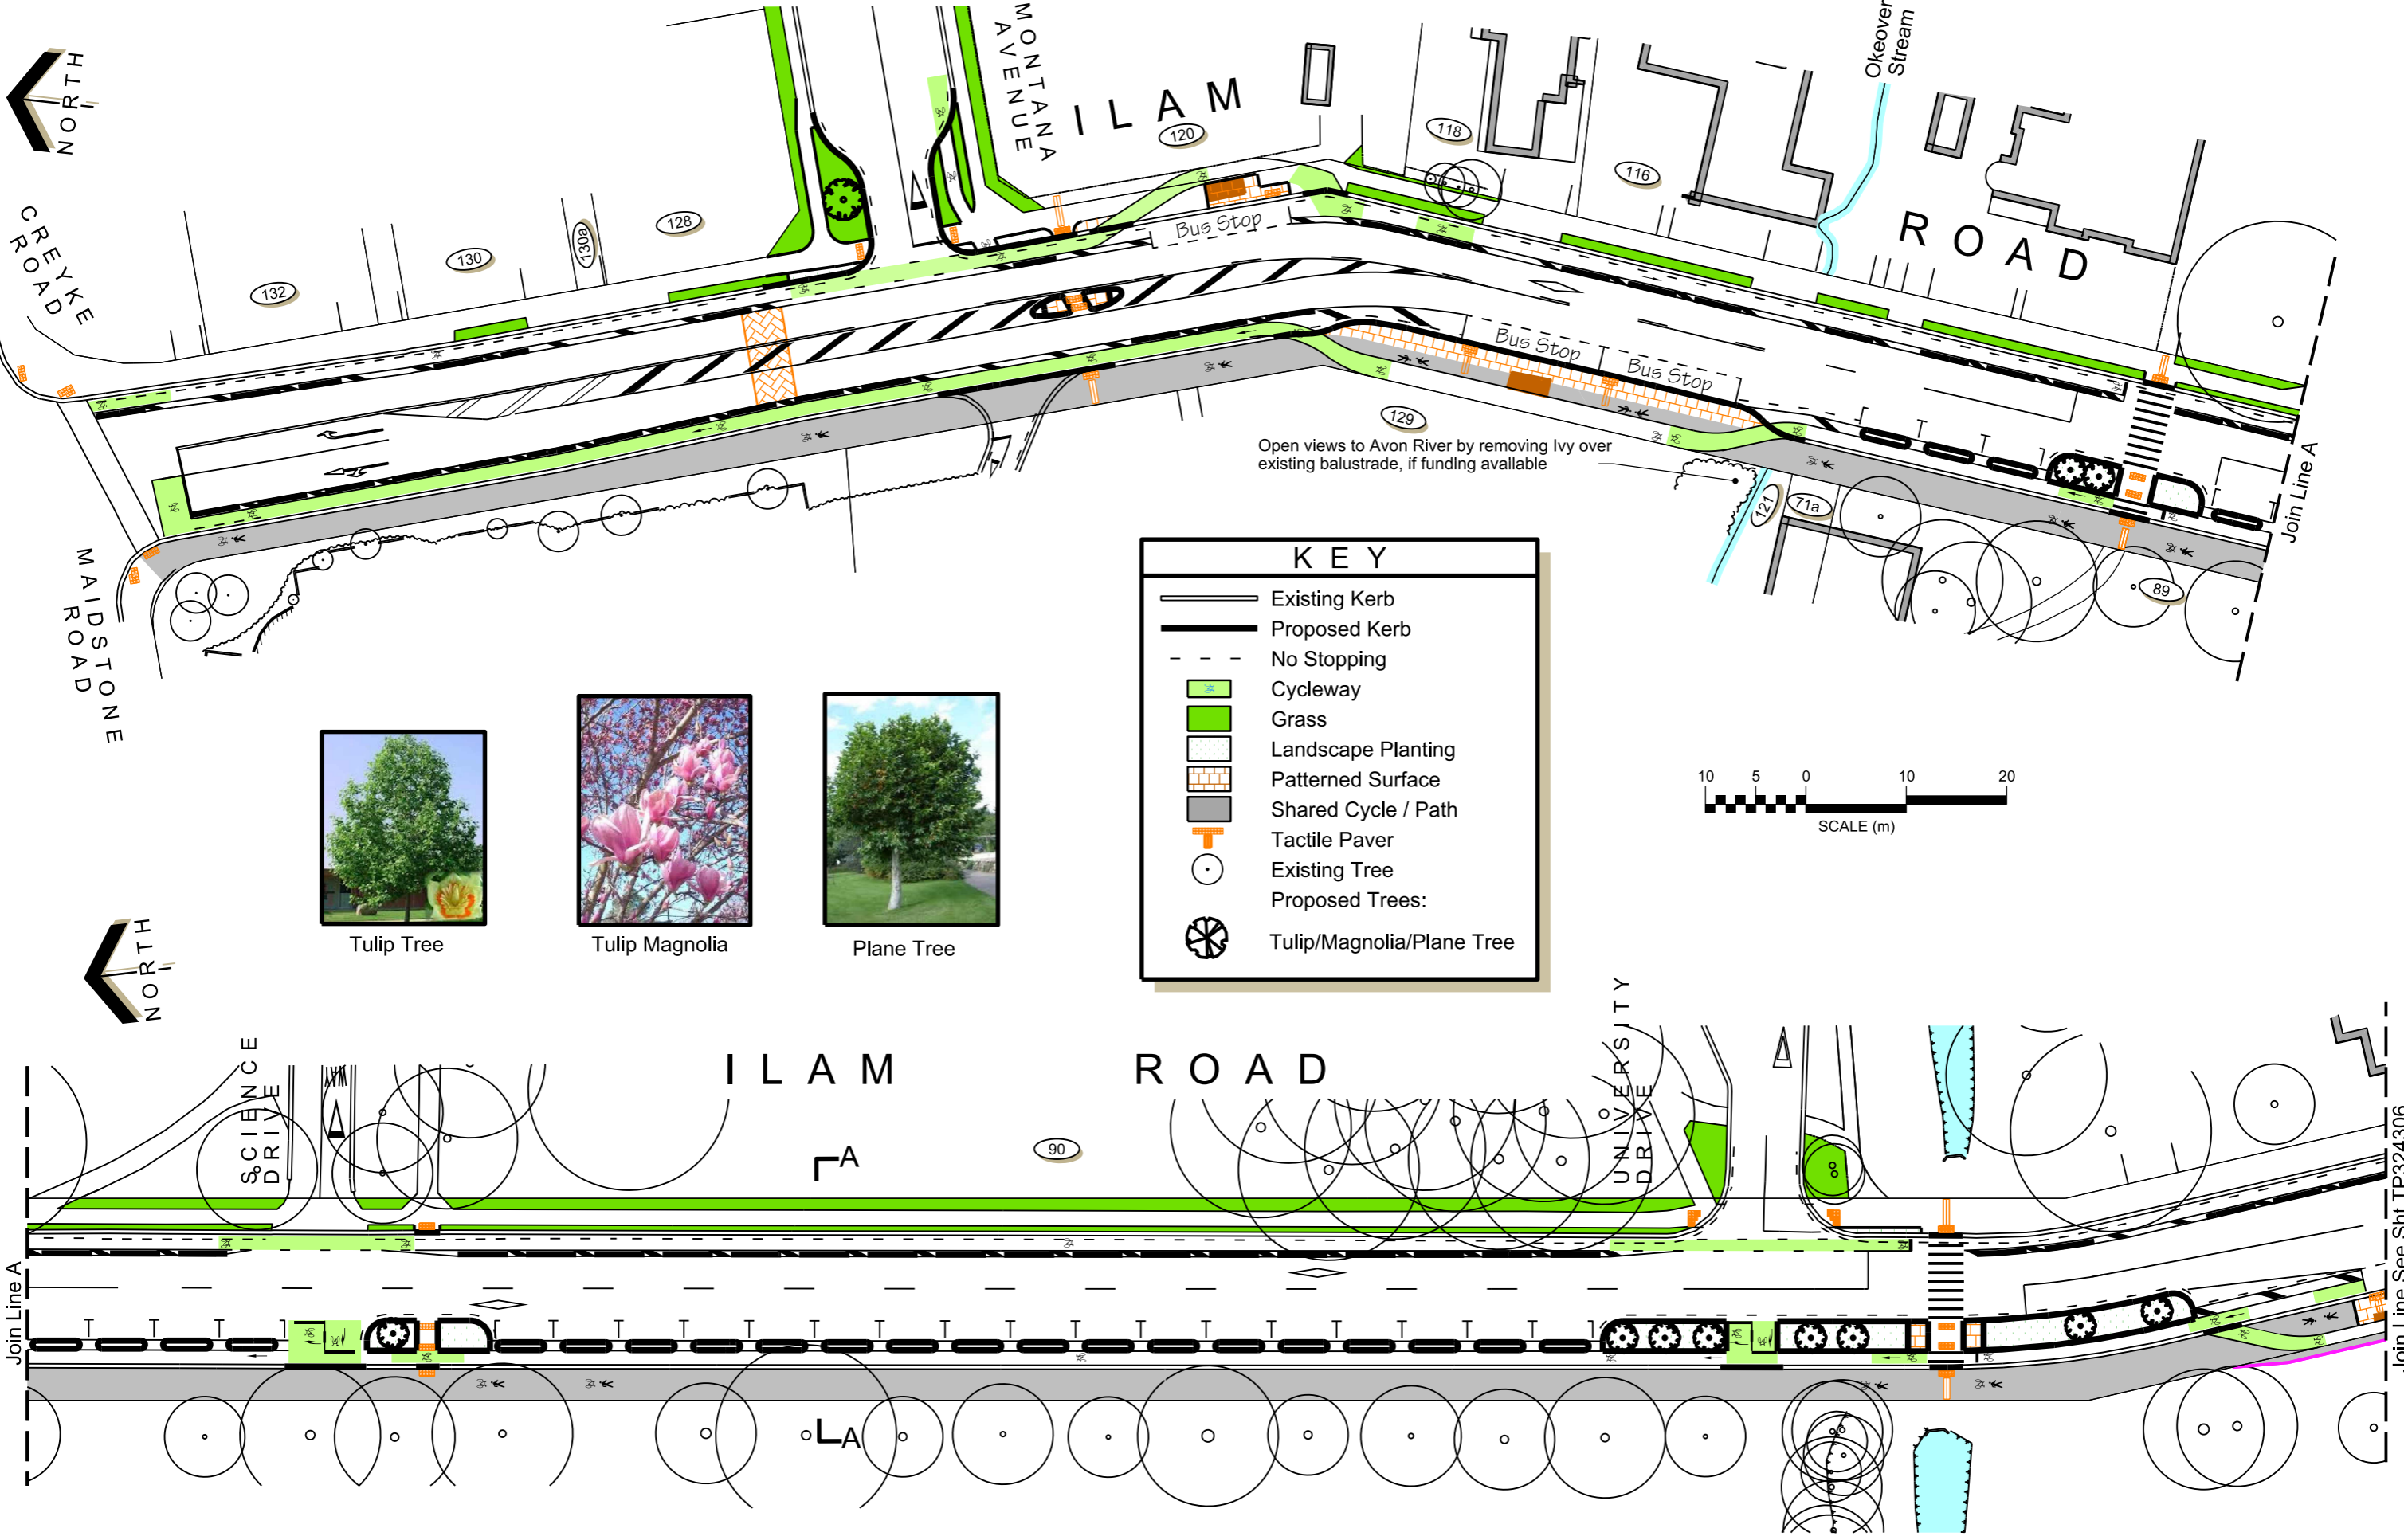

Tulip Tree Tulip Magnolia Plane Tree


KEY

- Existing Kerb
- Proposed Kerb
- No Stopping
- Cycleway
- Grass
- Landscape Planting
- Patterned Surface
- Shared Cycle / Path
- Tactile Paver
- Existing Tree
- Proposed Trees: Tulip/Magnolia/Plane Tree

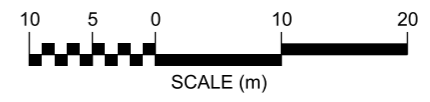


Open views to Avon River by removing Ivy over existing balustrade, if funding available

Original size mm
100
50
30
10
© Copyright Christchurch City Council © Aerial Photography Copyright Terralink International Ltd 0

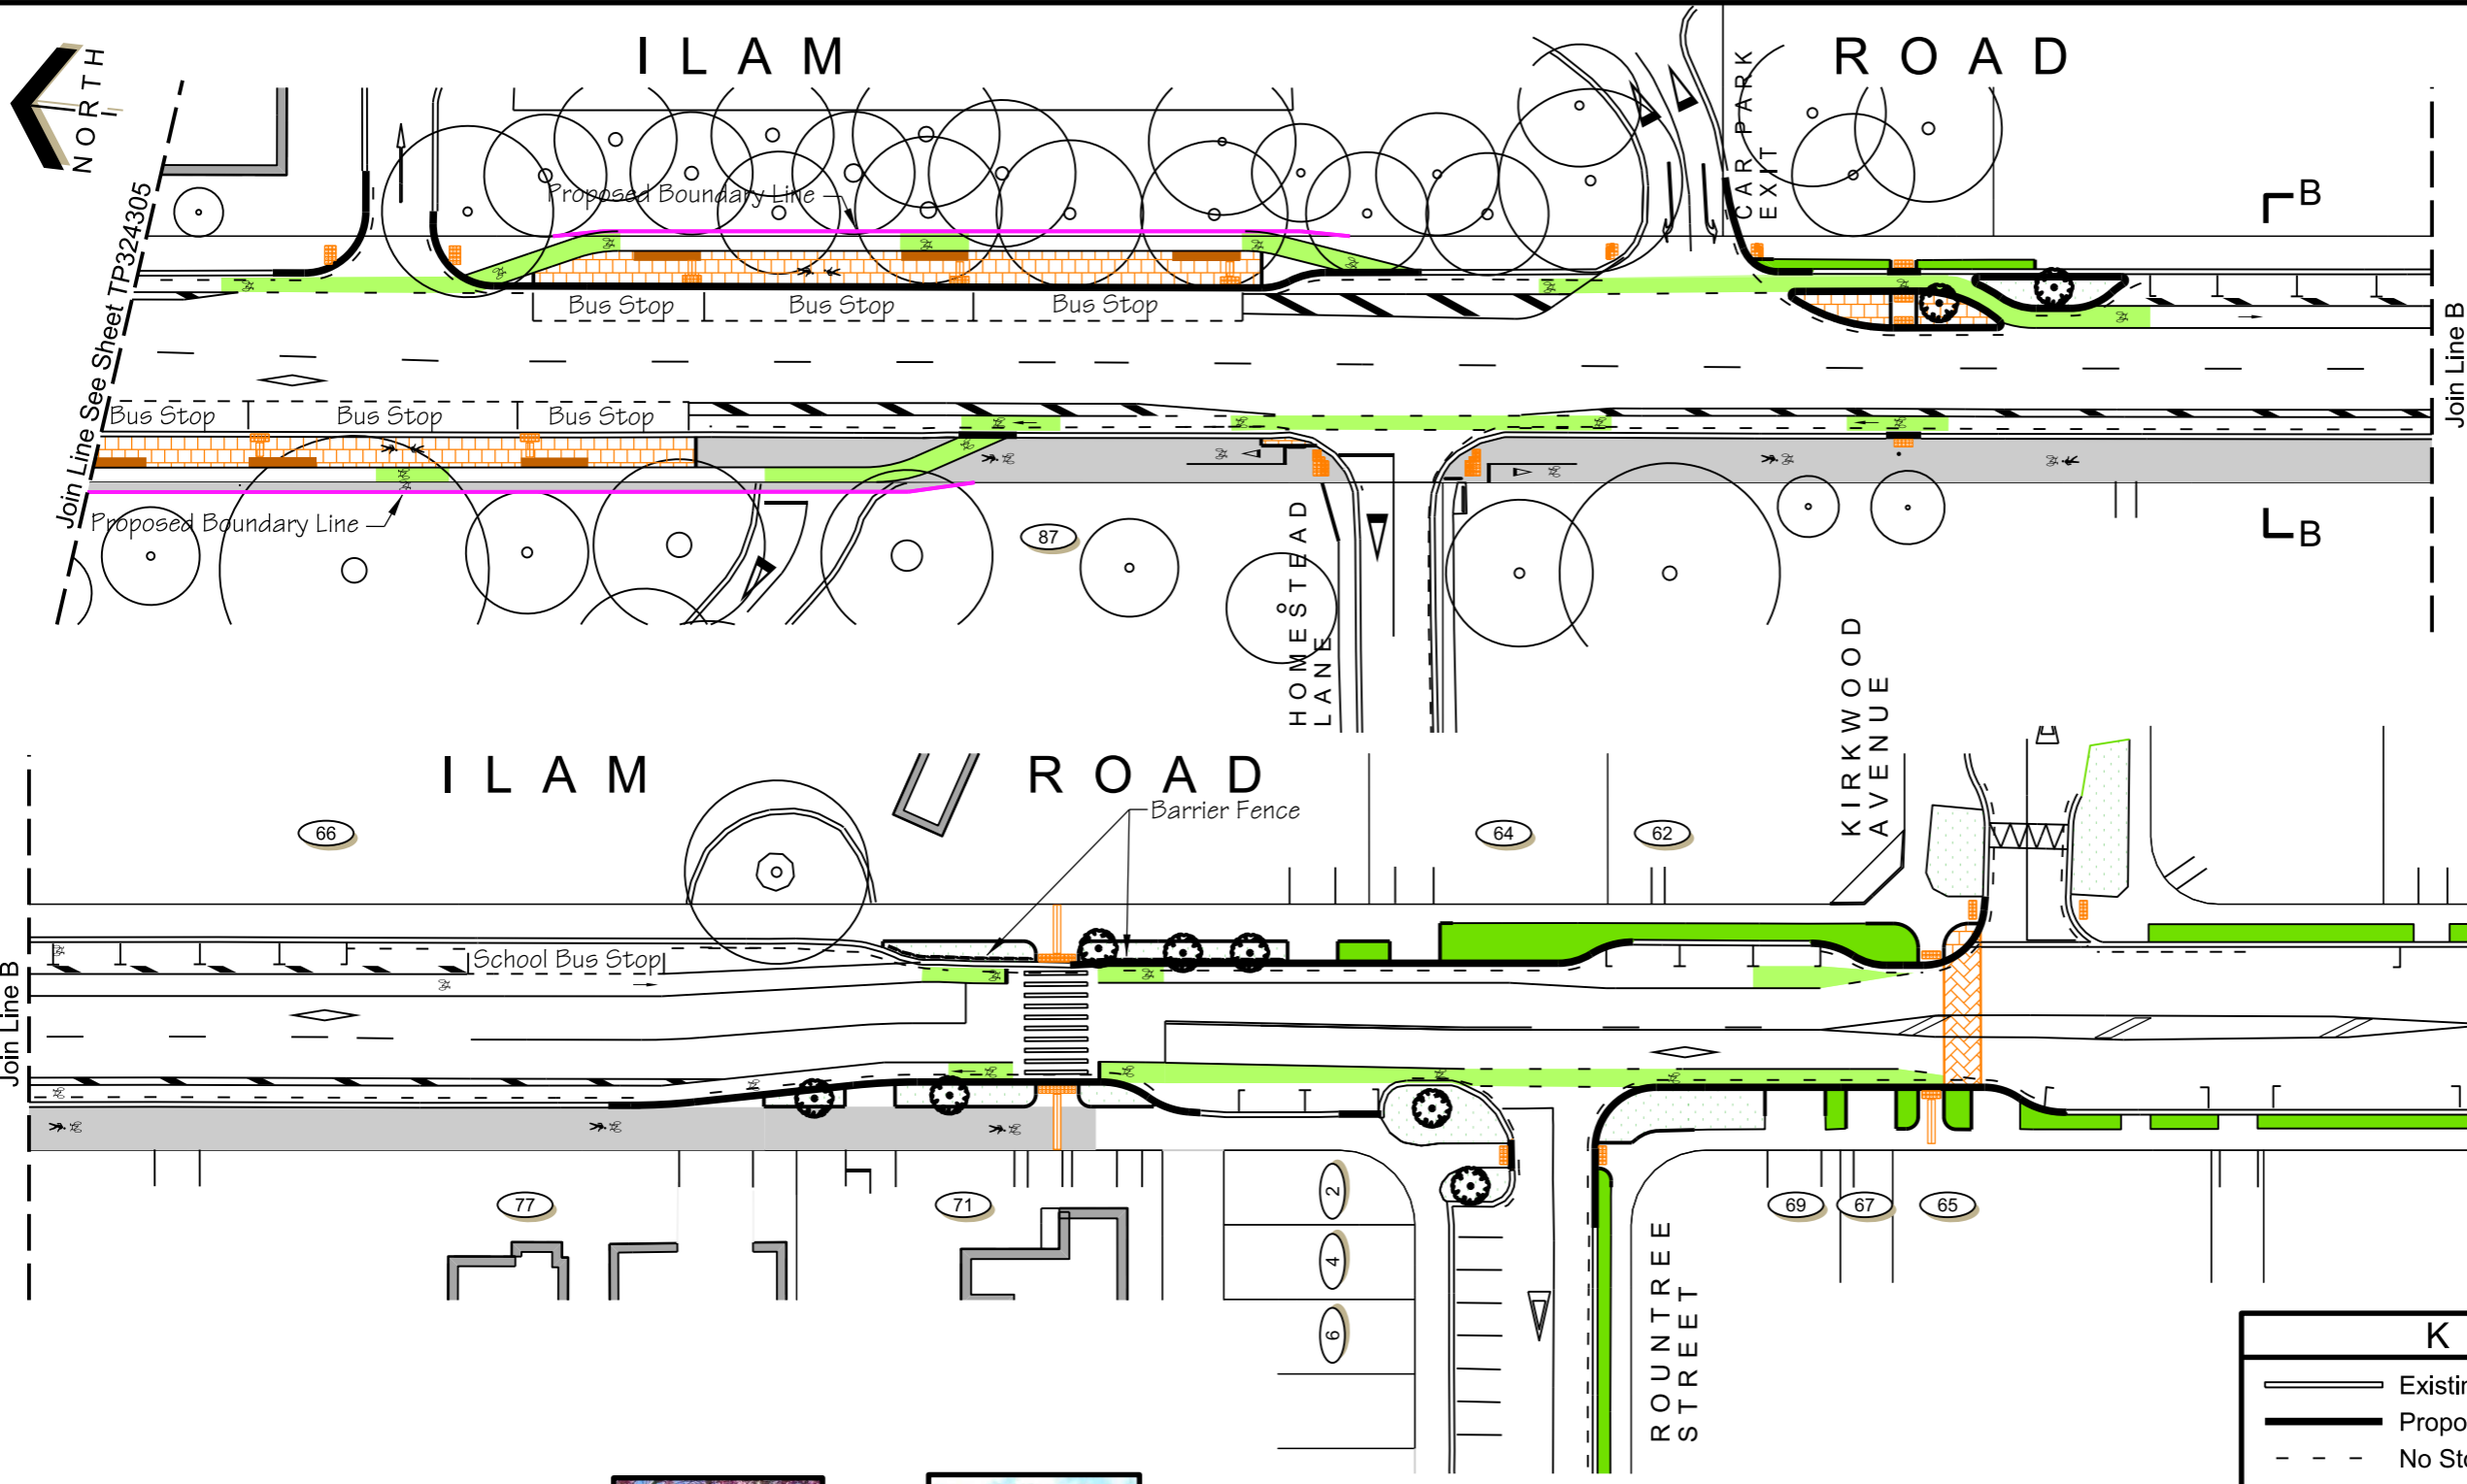


Tulip Tree

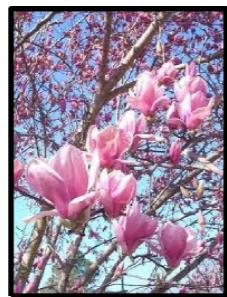

Tulip Magnolia



Plane Tree

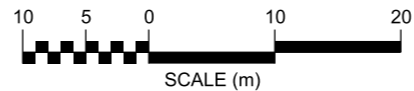

KEY	
	Existing Kerb
	Proposed Kerb
	No Stopping
	Cycleway
	Grass
	Landscape Planting
	Patterned Surface
	Shared Cycle / Path
	Bus Shelter (Relocated)
	Tactile Paver
	Existing Tree
	Proposed Trees:
	Tulip/Magnolia/Plane Tree